

LOWER LEVEL FLOOR PLAN
SCALE: 1/8" = 1'-0"




A2

DATE: 12-1-14

JOHN & AMY OATES
1214 WOODY CREEK ROAD
WOODY CREEK, CO 81656

V. TODD
ARCHITECT
DESIGN
GROUP


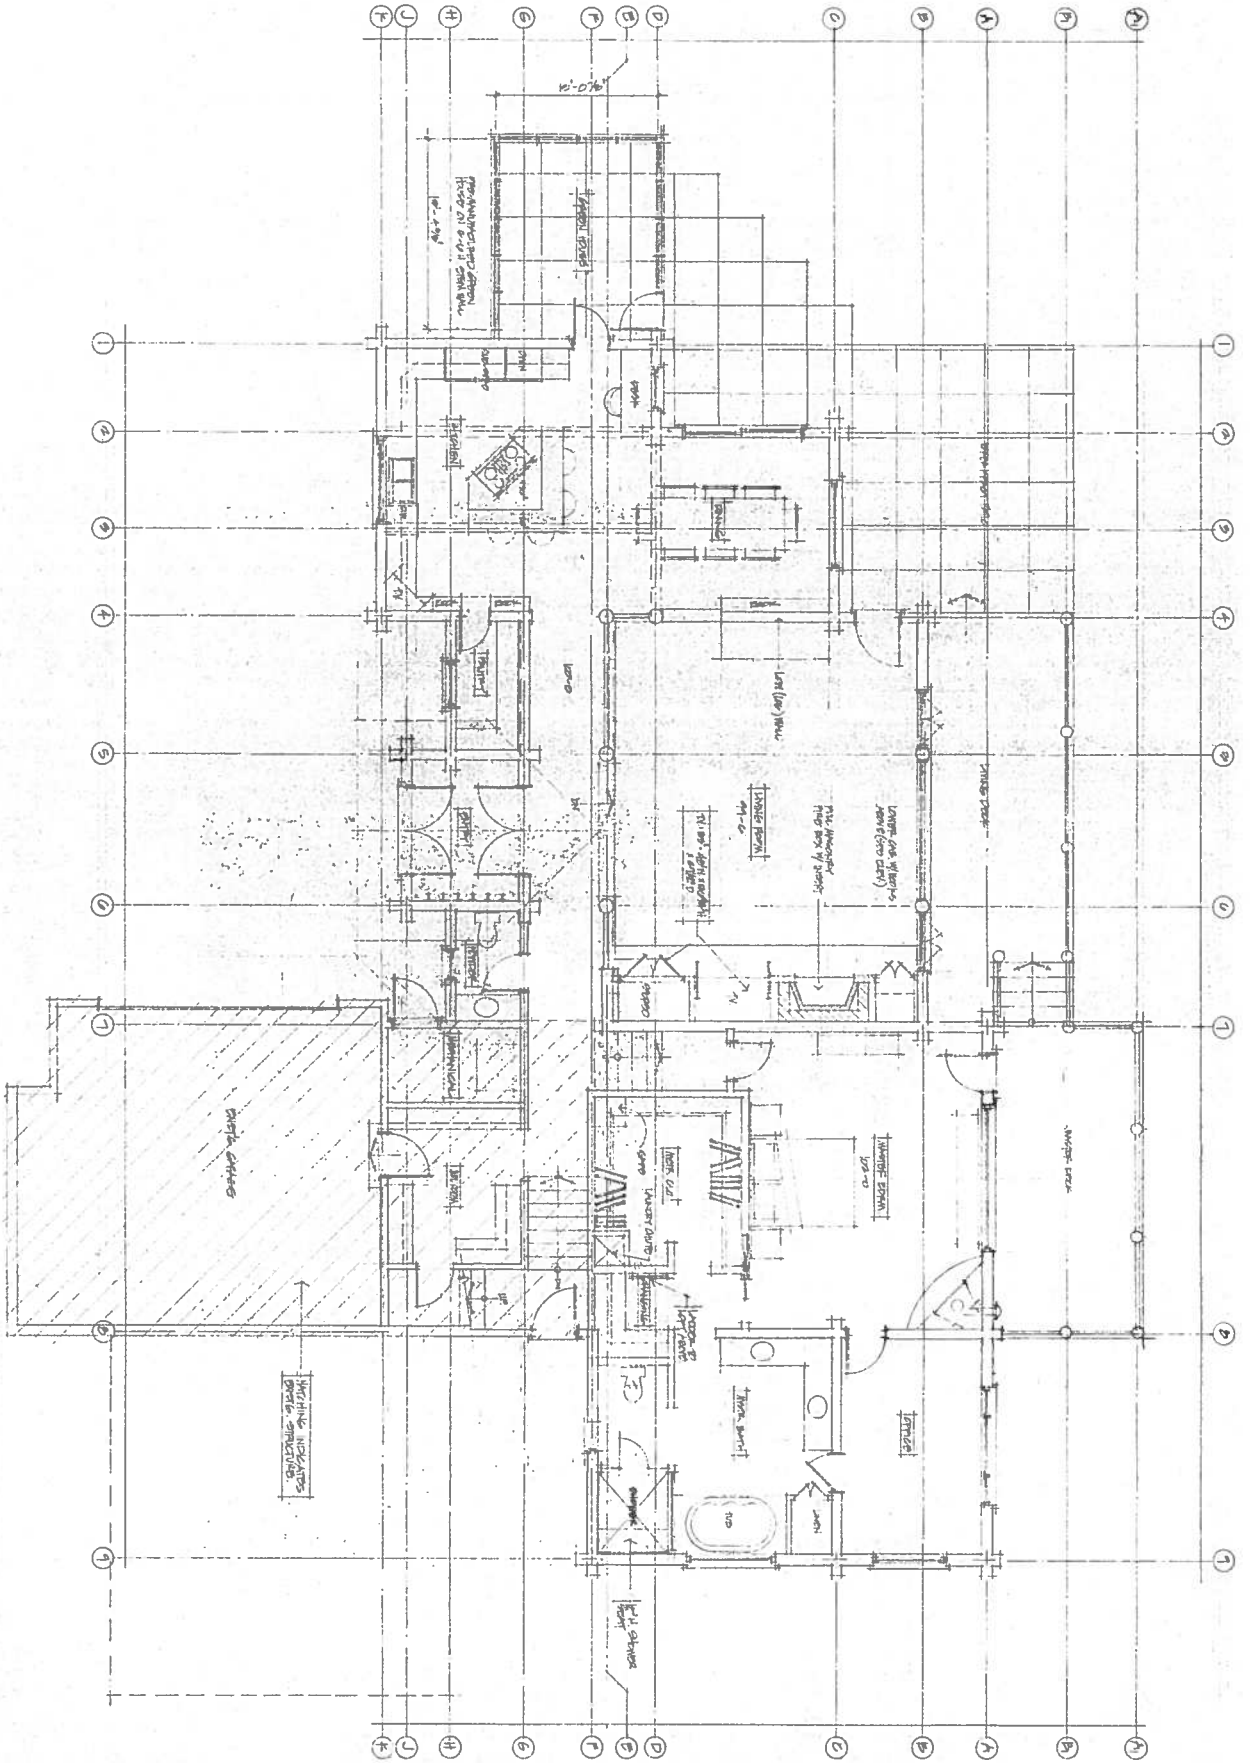

UPPER LEVEL FLOOR PLAN
SCALE 1/8" = 1'-0"



A1

ARCH 20 1990

JOHN & AMY OATES
1214 WOODY CREEK ROAD
WOODY CREEK, CO 81656

V TODD
FARTOR
DESIGN
GROUP

